


**GROUND FLOOR**  
**COVERED AREA = 1154 SQFT.**  
**COVERED DECK = 325 SQFT.**

	project: <b>COTTAGE NO . - 15</b>	designers: <b>loomcrafts shade system pvt ltd</b> A-7/70 & 71, SOUTH SIDE, GT ROAD, INDUSTRIAL AREA, GHAZIABAD, UTTAR PRADESH.	drawing title: GROUND FLOOR	date: 30-05-2019	drawing number: .....
			dealt by: FA	scale: NTS	
			checked by: RJ	issued on: 30-05-2019	

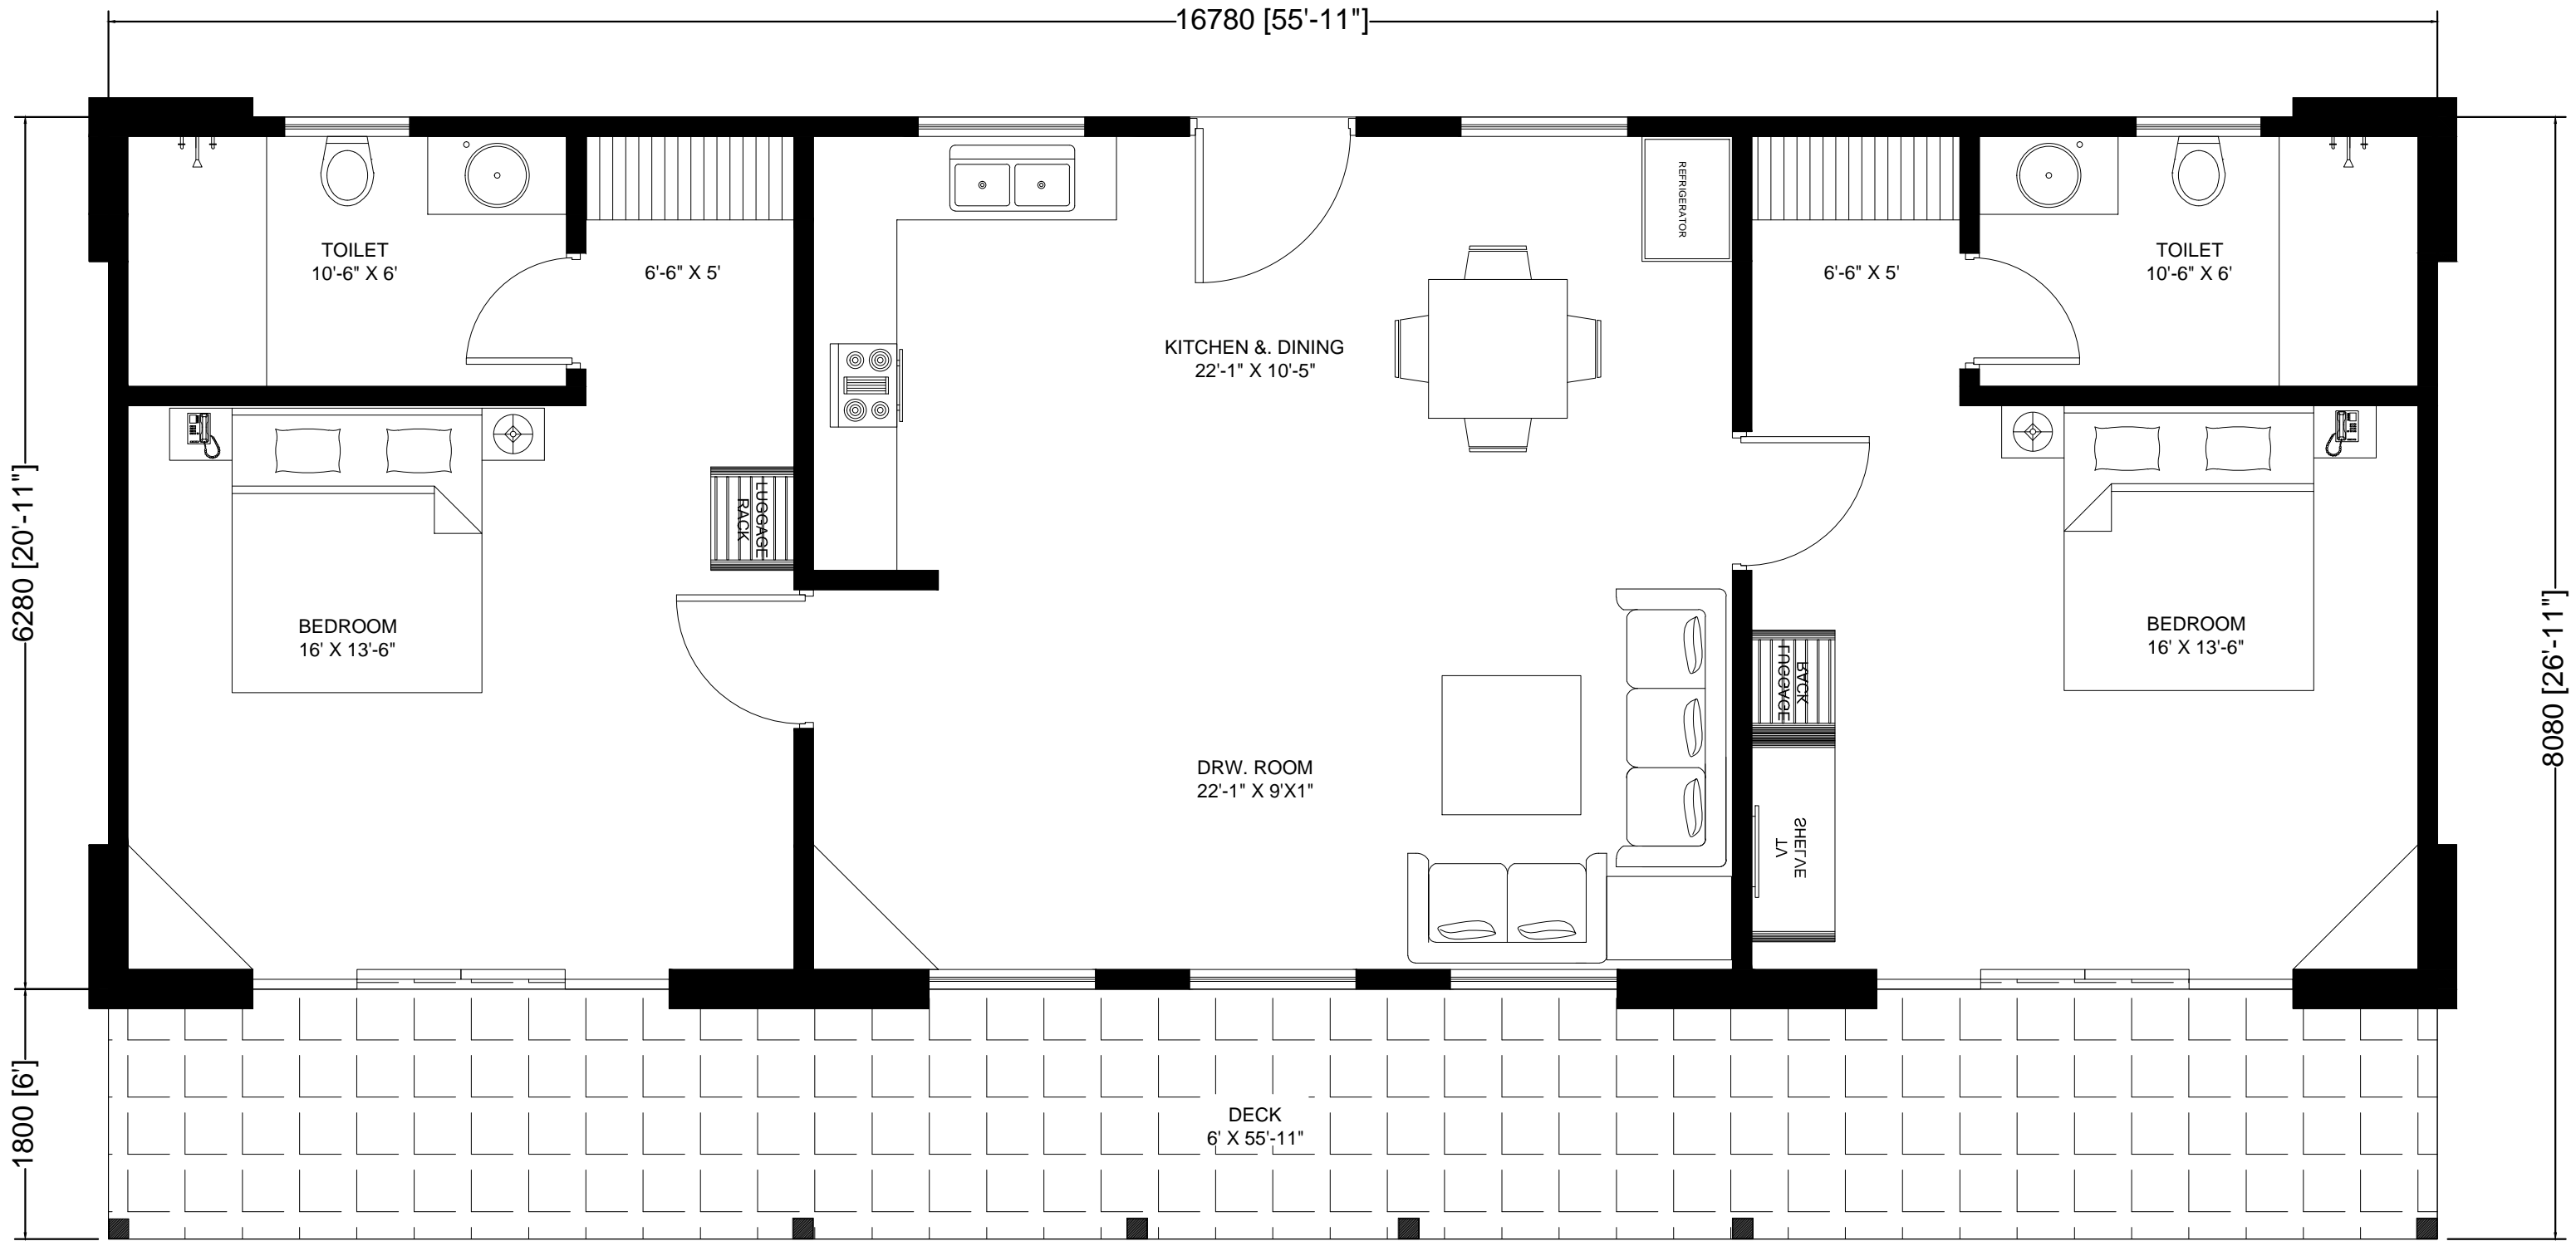

**FIRST FLOOR**  
**COVERED AREA = 1154 SQFT.**  
**COVERED DECK = 325 SQFT.**

project:  
**COTTAGE NO . - 15**

designers:  
**loomcrafts shade system pvt ltd**  
 A-7/70 & 71, SOUTH SIDE, GT ROAD,  
 INDUSTRIAL AREA, GHAZIABAD, UTTAR PRADESH.

drawing title:  
 FIRST FLOOR

date:  
 30-05-2019

dealt by:  
 FA

scale:  
 NTS

checked by:  
 RJ

issued on:  
 30-05-2019

drawing number:  
 . . . . .

revision:  
 . . . . .